


REVISIONS AND ISSUANCE		
NO.	DATE	DESCRIPTION
08/13/2018	PRICING	

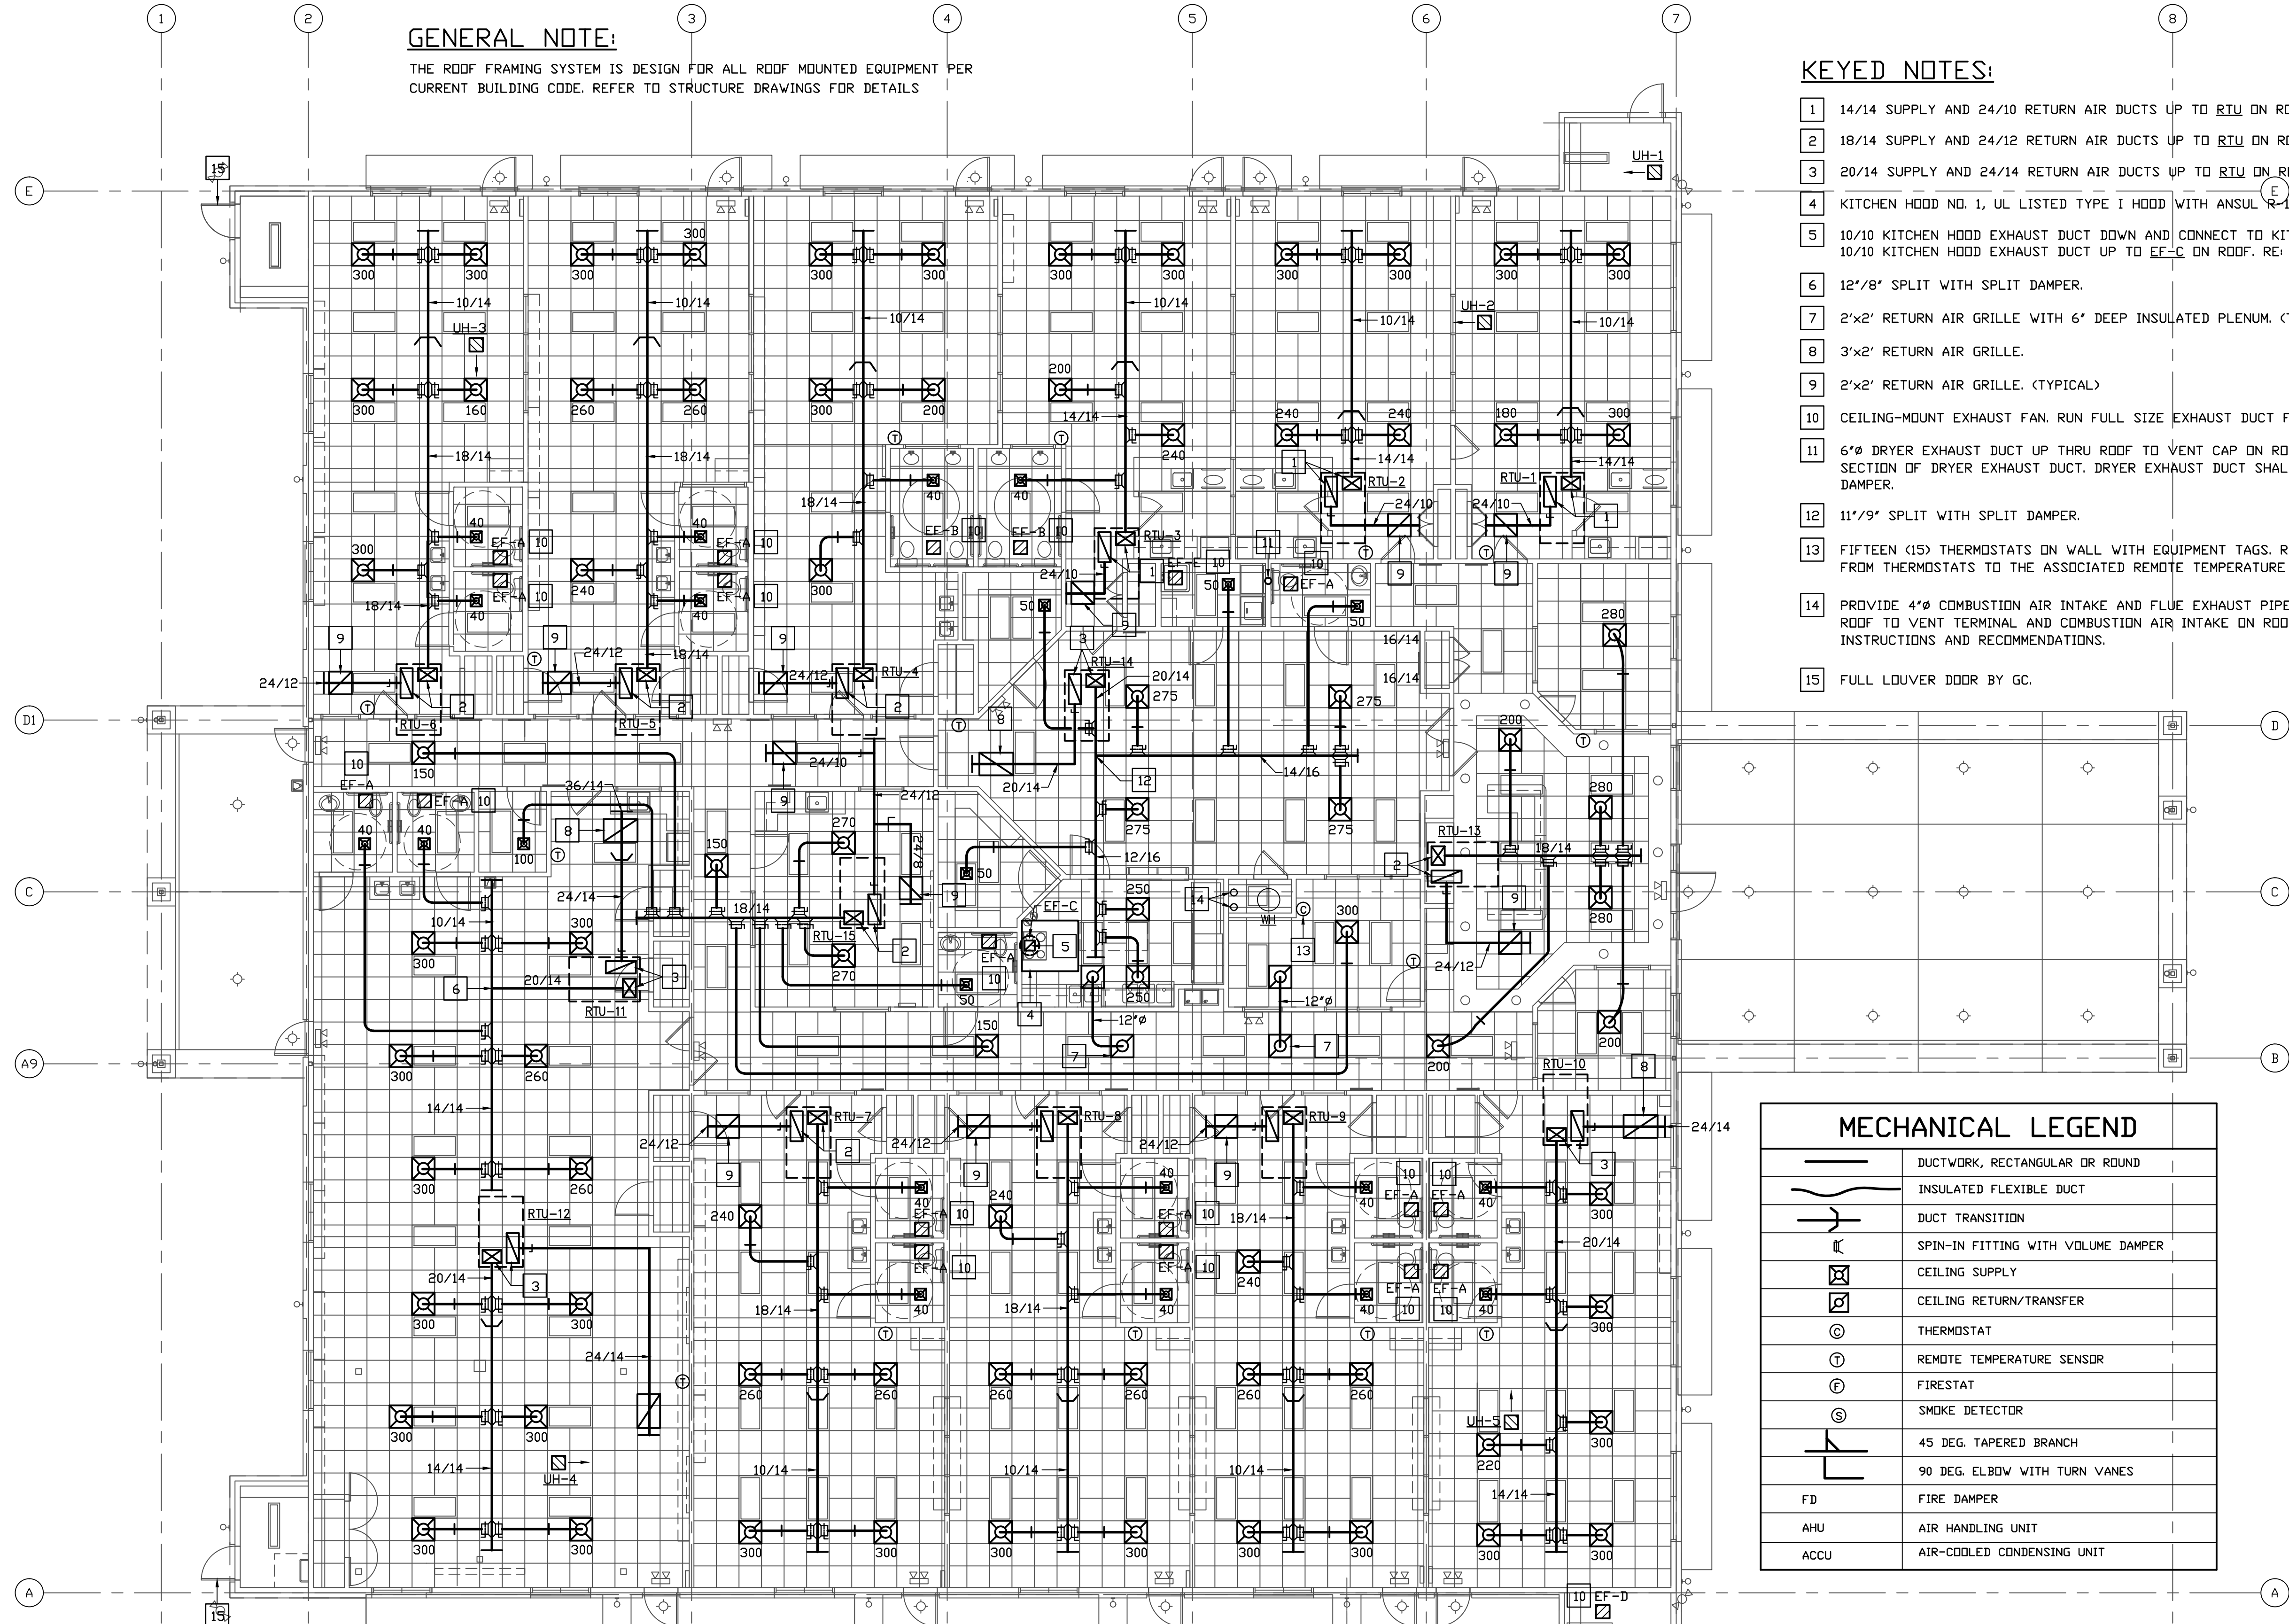

GENERAL NOTE:
 THE ROOF FRAMING SYSTEM IS DESIGN FOR ALL ROOF MOUNTED EQUIPMENT PER CURRENT BUILDING CODE. REFER TO STRUCTURE DRAWINGS FOR DETAILS

- KEYED NOTES:**
- 1 14/14 SUPPLY AND 24/10 RETURN AIR DUCTS UP TO RTU ON ROOF.
 - 2 18/14 SUPPLY AND 24/12 RETURN AIR DUCTS UP TO RTU ON ROOF.
 - 3 20/14 SUPPLY AND 24/14 RETURN AIR DUCTS UP TO RTU ON ROOF.
 - 4 KITCHEN HOOD NO. 1, UL LISTED TYPE I HOOD WITH ANSUL R-102 FIRE SUPPRESSION SYSTEM.
 - 5 10/10 KITCHEN HOOD EXHAUST DUCT DOWN AND CONNECT TO KITCHEN HOOD WITH TRANSITION. 10/10 KITCHEN HOOD EXHAUST DUCT UP TO EF-C ON ROOF. RE: DETAIL 02/M3.0
 - 6 12"/8" SPLIT WITH SPLIT DAMPER.
 - 7 2"x2" RETURN AIR GRILLE WITH 6" DEEP INSULATED PLENUM. (TYP. OF 2)
 - 8 3"x2" RETURN AIR GRILLE.
 - 9 2"x2" RETURN AIR GRILLE. (TYPICAL)
 - 10 CEILING-MOUNT EXHAUST FAN. RUN FULL SIZE EXHAUST DUCT FROM FAN DISCHARGE TO ROOF CAP.
 - 11 6" DRYER EXHAUST DUCT UP THRU ROOF TO VENT CAP ON ROOF. PROVIDE CLEANOUT FOR VERTICAL SECTION OF DRYER EXHAUST DUCT. DRYER EXHAUST DUCT SHALL BE TERMINATED WITH A BACKDRAFT DAMPER.
 - 12 11"/9" SPLIT WITH SPLIT DAMPER.
 - 13 FIFTEEN (15) THERMOSTATS ON WALL WITH EQUIPMENT TAGS. RUN CONTROL WIRING IN CONDUITS FROM THERMOSTATS TO THE ASSOCIATED REMOTE TEMPERATURE SENSORS.
 - 14 PROVIDE 4"Ø COMBUSTION AIR INTAKE AND FLUE EXHAUST PIPES FROM WATER HEATER UP THRU ROOF TO VENT TERMINAL AND COMBUSTION AIR INTAKE ON ROOF PER HEATER MANUFACTURER'S INSTRUCTIONS AND RECOMMENDATIONS.
 - 15 FULL LOUVER DOOR BY GC.

MECHANICAL LEGEND

	DUCTWORK, RECTANGULAR OR ROUND
	INSULATED FLEXIBLE DUCT
	DUCT TRANSITION
	SPIN-IN FITTING WITH VOLUME DAMPER
	CEILING SUPPLY
	CEILING RETURN/TRANSFER
	THERMOSTAT
	REMOTE TEMPERATURE SENSOR
	FIRESTAT
	SMOKE DETECTOR
	45 DEG. TAPERED BRANCH
	90 DEG. ELBOW WITH TURN VANES
	FIRE DAMPER
	AIR HANDLING UNIT
	AIR-COOLED CONDENSING UNIT

01 FLOOR PLAN - MECHANICAL
 SCALE: 1/8" = 1'-0"

IVY KIDS EARLY LEARNING CENTER
 4434 CR 94
 Manvel, Tx 77578

MEP Consultants
 BLK Engineering & Consulting Co.
 3423 Spring Arbor Ln.
 Sugar Land, TX 77479
 (1) 832 563 3127
 TBPE Firm #12672

THESE DOCUMENTS ARE FOR INTERIM REVIEW AND NOT FOR CONSTRUCTION, BIDDING OR PERMIT PURPOSES.
 RESPONSIBLE ENGINEER:
 CHH-TAI KENG
 79201
 08-13-2018

DRAWING TITLE
MECHANICAL
 01 LAN

DRAWN BY FK	CHECKED BY CK
DATE 03/30/2017	JOB NO. sedona lakes
DRAWING NO. M-01.0	

REVISIONS AND ISSUANCE

NO.	DATE	DESCRIPTION
08/13/2018		PRICING

IVY KIDS EARLY LEARNING CENTER
4434 CR 94
Manvel, Tx 77578

MEP Consultants
BLK Engineering & Consulting Co.
3423 Spring Arbor Ln.
Sugar Land, TX 77479
(713) 832 5633
TBPE Firm #12672

THESE DOCUMENTS ARE FOR INTERIM REVIEW AND NOT FOR CONSTRUCTION, BIDDING OR PERMIT PURPOSES.

RESPONSIBLE ENGINEER:
CHH-TAI KENG
79201
08-13-2018

DRAWING TITLE
MECHANICAL SCHEDULES

DRAWN BY
FK

CHECKED BY
CK

DATE
03/30/2017

JOB NO.
sedona lakes

DRAWING NO.
M-2.0

OUTSIDE AIR CALCULATION

ENTRY #01: 1,040 SQ. FT.
OUTSIDE AIR REQUIRED: 0.06 CFM/SQ. FT. x 1040 SQ. FT. = 63 CFM
5 CFM/PERSON x 11 PEOPLE = 55 CFM
118 CFM

ENTRY #01 IS SERVED BY RTU-13 WITH 200 CFM OUTSIDE AIR PROVIDED

CLASSROOM #100: 527 SQ. FT.
OUTSIDE AIR REQUIRED: 0.18 CFM/SQ. FT. x 527 SQ. FT. = 95 CFM
10 CFM/PERSON x 13 PEOPLE = 130 CFM
225 CFM

CLASSROOM #100 IS SERVED BY RTU-1 WITH 240 CFM OUTSIDE AIR PROVIDED

CLASSROOM #150: 527 SQ. FT.
OUTSIDE AIR REQUIRED: 0.18 CFM/SQ. FT. x 527 SQ. FT. = 95 CFM
10 CFM/PERSON x 13 PEOPLE = 130 CFM
225 CFM

CLASSROOM #150 IS SERVED BY RTU-2 WITH 240 CFM OUTSIDE AIR PROVIDED

CLASSROOM #200: 557 SQ. FT.
OUTSIDE AIR REQUIRED: 0.18 CFM/SQ. FT. x 557 SQ. FT. = 101 CFM
10 CFM/PERSON x 14 PEOPLE = 140 CFM
241 CFM

CLASSROOM #200 IS SERVED BY RTU-3 WITH 240 CFM OUTSIDE AIR PROVIDED

CLASSROOM #250: 870 SQ. FT.
OUTSIDE AIR REQUIRED: 0.18 CFM/SQ. FT. x 870 SQ. FT. = 157 CFM
10 CFM/PERSON x 22 PEOPLE = 220 CFM
377 CFM

CLASSROOM #250 IS SERVED BY RTU-4 WITH 400 CFM OUTSIDE AIR PROVIDED

CLASSROOM #300: 759 SQ. FT.
OUTSIDE AIR REQUIRED: 0.18 CFM/SQ. FT. x 759 SQ. FT. = 137 CFM
10 CFM/PERSON x 19 PEOPLE = 190 CFM
327 CFM

CLASSROOM #300 IS SERVED BY RTU-5 WITH 350 CFM OUTSIDE AIR PROVIDED

CLASSROOM #350: 715 SQ. FT.
OUTSIDE AIR REQUIRED: 0.18 CFM/SQ. FT. x 715 SQ. FT. = 129 CFM
10 CFM/PERSON x 18 PEOPLE = 180 CFM
309 CFM

CLASSROOM #350 IS SERVED BY RTU-6 WITH 350 CFM OUTSIDE AIR PROVIDED

CLASSROOM #400: 831 SQ. FT.
OUTSIDE AIR REQUIRED: 0.18 CFM/SQ. FT. x 831 SQ. FT. = 150 CFM
10 CFM/PERSON x 22 PEOPLE = 220 CFM
370 CFM

CLASSROOM #400 IS SERVED BY RTU-7 WITH 400 CFM OUTSIDE AIR PROVIDED

CLASSROOM #450: 784 SQ. FT.
OUTSIDE AIR REQUIRED: 0.18 CFM/SQ. FT. x 784 SQ. FT. = 142 CFM
10 CFM/PERSON x 20 PEOPLE = 200 CFM
342 CFM

CLASSROOM #450 IS SERVED BY RTU-8 WITH 350 CFM OUTSIDE AIR PROVIDED

CLASSROOM #500: 747 SQ. FT.
OUTSIDE AIR REQUIRED: 0.12 CFM/SQ. FT. x 747 SQ. FT. = 90 CFM
10 CFM/PERSON x 19 PEOPLE = 190 CFM
280 CFM

CLASSROOM #500 IS SERVED BY RTU-9 WITH 300 CFM OUTSIDE AIR PROVIDED

CLASSROOM #550: 799 SQ. FT.
OUTSIDE AIR REQUIRED: 0.12 CFM/SQ. FT. x 799 SQ. FT. = 96 CFM
10 CFM/PERSON x 20 PEOPLE = 200 CFM
296 CFM

CLASSROOM #500 IS SERVED BY RTU-10 WITH 300 CFM OUTSIDE AIR PROVIDED

ACTIVITY ROOM #600: 2042 SQ. FT.
OUTSIDE AIR REQUIRED: 0.12 CFM/SQ. FT. x 2042 SQ. FT. = 245 CFM
10 CFM/PERSON x 51 PEOPLE = 510 CFM
755 CFM

CLASSROOM #500 IS SERVED BY RTU-11 & 12 WITH 800 CFM OUTSIDE AIR PROVIDED

LUNCH ROOM #08: 800 SQ. FT.
OUTSIDE AIR REQUIRED: 0.18 CFM/SQ. FT. x 800 SQ. FT. = 144 CFM
7.5 CFM/PERSON x 53 PEOPLE = 398 CFM
542 CFM

KITCHEN #05: 200 SQ. FT.
OUTSIDE AIR REQUIRED: 0.12 CFM/SQ. FT. x 200 SQ. FT. = 24 CFM
7.5 CFM/PERSON x 4 PEOPLE = 30 CFM
54 CFM

CLASSROOM #500 IS SERVED BY RTU-14 WITH 600 CFM OUTSIDE AIR PROVIDED

LEARNING #21: 300 SQ. FT.
OUTSIDE AIR REQUIRED: 0.12 CFM/SQ. FT. x 300 SQ. FT. = 36 CFM
10 CFM/PERSON x 10 PEOPLE = 100 CFM
136 CFM

CORRIDORS: 600 SQ. FT.
OUTSIDE AIR REQUIRED: 0.06 CFM/SQ. FT. x 600 SQ. FT. = 36 CFM
0 CFM/PERSON x - PEOPLE = 0 CFM
36 CFM

CLASSROOM #500 IS SERVED BY RTU-15 WITH 200 CFM OUTSIDE AIR PROVIDED

MECHANICAL NOTES:

- VERIFY ALL DIMENSIONS AND CONDITIONS AT JOB SITE AND FROM ARCHITECTURAL PLANS.
- CONTRACTOR AND SUB-CONTRACTOR SHALL PAY FOR ALL PERMITS AND CHARGES REQUIRED AND COMPLY WITH ALL GOVERNING CODES AND ORDINANCES.
- VISITING THE SITE: EACH BIDDER SHALL VISIT THE SITE OF THE PROPOSED WORK AND SHALL FULLY INFORM HIMSELF REGARDING THE FACILITIES. NO ADDITIONAL COMPENSATION WILL BE ALLOWED FOR WORK OR MATERIALS OMITTED FROM BIDDER'S CONTRACT PROPOSAL DUE TO HIS FAILURE TO SO INFORM HIMSELF BY SUCH INVESTIGATION.
- CONTRACTOR SHALL COORDINATE WITH THE ARCHITECT AND STRUCTURE ENGINEER PRIOR TO THE PLACEMENT OF EQUIPMENT ON THE ROOF AND THE CUTTING OF THE ROOF OPENINGS.
- REFER TO REFLECTIVE CEILING PLAN FOR THE EXACT LOCATIONS OF ALL CEILING AIR DEVICES.
- FURNISH AND INSTALL COMPLETE AND OPERATIONAL MECHANICAL SYSTEMS AS SHOWN ON PLANS AND SPECIFIED HEREIN.
- DUCKWORK SHALL BE AS FOLLOWS:
 - GALVANIZED SHEETMETAL CONSTRUCTED AND INSTALLED ACCORDING TO SMACNA STANDARD FOR LOW VELOCITY DUCTWORK.
 - FURNISH AND INSTALL AIR SCOOPS, EXTRACTORS, SPIN-IN FITTINGS WITH VOLUME DAMPERS AND SPLIT DAMPERS WITH OPERATORS AND LOCKING QUADRANTS AT ALL SPLITS, BRANCH CONNECTIONS AND REGISTER OR DIFFUSER CONNECTIONS TO DUCKWORK AND AS OTHERWISE INDICATED ON PLANS.
 - INSULATE ALL GALVANIZED SHEETMETAL SUPPLY, RETURN AIR DUCTS WITH 1.5" (R-6) OR 2" (R-8) DUCT LINER.
 - DIMENSIONS SHOWN ON PLANS SHALL BE FREE AIR FLOW AREA.
 - FLEXIBLE DUCT SHALL BE INSULATED AND MAX. LENGTH 6'-0". WHERE LONGER RUNS ARE REQUIRED COMBINE FLEX. DUCT WITH RIGID ROUND DUCT (INSULATED).
 - SEAL ALL TRANSVERSE JOINTS, SEAMS AND FITTINGS WITH FOSTER "32-50" WATER BASE HIGH VELOCITY DUCT SEALANT IN ACCORDANCE WITH SMACNA STANDARD.
- CONDENSATE LINES SHALL BE COPPER.
- PROVIDE COMPLETE HVAC CONTROL SYSTEMS INCLUDING ELECTRONIC PROGRAMMABLE THERMOSTAT WITH TAMPER-PROOF LOCKING COVER, CONTROL WIRING CONDUITS, INTERLOCK WIRING AND CONTROL DEVICES. PROGRAMMABLE THERMOSTATS SHALL COMPLY WITH IECC 803.2.3.1 & 803.3.3.2 FOR SET BACK, TIME OF DAY, START/STOP, MANUAL OVERRIDE, AND MINIMUM 5° F DEADBAND CONTROL.
- SUPPLY AIR DIFFUSER SHALL BE TITUS MODEL TDC, UNLESS OTHERWISE NOTED, 24"x24" FACE, ROUND OR SQUARE NECK WITH VOLUME DAMPER.
- CEILING RETURN AIR GRILLES SHALL BE TITUS MODEL PAR OR EQUAL.
- SUPPLY AIR REGISTERS SHALL BE TITUS MODEL 272FL OR EQUAL WITH OPPOSED BALDE DAMPERS.
- CONTRACTOR SHALL INSTALL ALL MECHANICAL EQUIPMENT IN ACCORDANCE WITH MANUFACTURER'S RECOMMENDATIONS.
- CONTRACTOR SHALL PROVIDE U.L. LISTED FIRE DAMPERS FOR AIR DISTRIBUTION SYSTEMS AT FIRE RATED WALLS AND CEILING PENETRATIONS IN ACCORDANCE WITH LOCAL CODES.
- BALANCE AIR DISTRIBUTION SYSTEMS PER AABC STANDARDS. CONTRACTOR SHALL SUBMIT FINAL BALANCING REPORT SIGNED BY AABC CERTIFIED ENGINEER.
- FURNISH AND INSTALL KITCHEN HOOD VENTILATION SYSTEM PER NFPA 96. HOOD EXHAUST DUCTS SHALL BE CONSTRUCTED OF 18 GAGE TYPE 316 STAINLESS STEEL WITH WELDED SEAMS & JOINTS.
- BALANCE KITCHEN HOOD VENTILATION SYSTEMS PER AABC OR NEBB STANDARDS.
- KITCHEN HOOD SHALL BE UL LISTED WITH ANSUL R-102 FIRE SUPPRESSION SYSTEM AND MECHANICAL GAS VALVE.
- PERFERRED MOUNTING HEIGHT FOR REMOTE TEMPERATURE SENSORS TO BE AT 72" ABOVE FINISH FLOOR. IF THE REMOTE TEMPERATURE SENSOR LOCATION CONFLICTS WITH OTHER TRADES, CONSULT PROJECT ARCHITECT FOR THE FINAL LOCATION. FIELD VERIFY.

PACKAGED ROOFTOP UNIT SCHEDULE

MARK	RTU-1	RTU-2	RTU-3	RTU-4	RTU-5	RTU-6	RTU-7	RTU-8	RTU-9	RTU-10	RTU-11	RTU-12	RTU-13	RTU-14	RTU-15	
E V A P O R A T O R	DISCHARGE (HORIZONTAL OR VERTICAL)	VERTICAL	VERTICAL	VERTICAL	VERTICAL	VERTICAL	VERTICAL	VERTICAL	VERTICAL	VERTICAL	VERTICAL	VERTICAL	VERTICAL	VERTICAL	VERTICAL	
	SUPPLY AIRFLOW (CFM)	1,080	1,080	1,080	1,440	1,440	1,440	1,440	1,440	1,800	1,800	1,800	1,440	1,800	1,440	
	OUTSIDE AIRFLOW (CFM)	240	240	240	400	350	350	400	350	300	300	400	400	200	600	200
	EXTERNAL STATIC PRESSURE (IN. W.G.)	0.8	0.8	0.8	0.8	0.8	0.8	0.8	0.8	0.8	0.8	0.8	0.8	0.8	0.8	0.8
	SUPPLY FAN MOTOR SIZE (HP)	1.2	1.2	1.2	1.7	1.7	1.7	1.7	1.7	1.7	2.4	2.4	2.4	1.7	2.4	1.7
	ENTERING AIR TEMP. - DB/WB (F)	80/67	80/67	80/67	80/67	80/67	80/67	80/67	80/67	80/67	80/67	80/67	80/67	80/67	80/67	80/67
C O N D E N S I N G	MIN. TOTAL CAPACITY (BTUH)*	34,800	34,800	34,800	46,600	46,600	46,600	46,600	46,600	60,500	60,500	60,500	46,600	60,500	46,600	
	MIN. SENSIBLE CAPACITY (BTUH)*	24,600	24,600	24,600	32,300	32,300	32,300	32,300	32,300	44,500	44,500	44,500	32,300	44,500	32,300	
	MINIMUM STAGES OF COOLING	1	1	1	1	1	1	1	1	1	1	1	1	1	1	
	MAXIMUM TOTAL POWER INPUT AT RATED CAPACITY (KW)	2.9	2.9	2.9	3.7	3.7	3.7	3.7	3.7	4.6	4.6	4.6	3.7	4.6	3.7	
	MINIMUM SEER/ EER	13.0/-	13.0/-	13.0/-	13.0/-	13.0/-	13.0/-	13.0/-	13.0/-	13.0/-	13.0/-	13.0/-	13.0/-	13.0/-	13.0/-	
	DESIGN AMBIENT AIR TEMP. (F)	95	95	95	95	95	95	95	95	95	95	95	95	95	95	
H E A T I N G	TYPE	GAS	GAS	GAS	GAS	GAS	GAS	GAS	GAS	GAS	GAS	GAS	GAS	GAS	GAS	
	MIN. HEATING CAPACITY (MBH)	56	56	56	56	56	56	56	56	56	56	56	56	56	56	
	MAX. INPUT (MBH)	72	72	72	72	72	72	72	72	72	72	72	72	72	72	
MIN. NUMBER OF STAGES	1	1	1	1	1	1	1	1	1	1	1	1	1	1		
MCA / MOCP (AMPS)	10.2 / 15	10.2 / 15	10.2 / 15	10.7 / 15	10.7 / 15	10.7 / 15	10.7 / 15	10.7 / 15	13 / 20	13 / 20	13 / 20	10.7 / 15	13 / 20	10.7 / 15		
VOLTS / PHASE	460/3	460/3	460/3	460/3	460/3	460/3	460/3	460/3	460/3	460/3	460/3	460/3	460/3	460/3		
APPROX. WEIGHT (LBS)	700	700	700	800	800	800	800	800	800	800	800	800	800	800		
BASIS OF DESIGN	CARRIER	CARRIER	CARRIER	CARRIER	CARRIER	CARRIER	CARRIER	CARRIER	CARRIER	CARRIER	CARRIER	CARRIER	CARRIER	CARRIER		
MODEL	48TC A04	48TC A04	48TC A04	48TC A05	48TC A05	48TC A05	48TC A05	48TC A05	48TC A05	48TC A06	48TC A06	48TC A06	48TC A05	48TC A06		
NOTES	1	1	1	1	1	1	1	1	1	2	2	2	1	2	1	
1- PROVIDE UNIT WITH BELT DRIVE BLOWER, 14" HIGH ROOF CURB, PROGRAMMABLE THERMOSTAT WITH REMOTE TEMPERATURE SENSOR AND LOW-AMBIENT KIT.																
2- PROVIDE UNIT WITH BELT DRIVE BLOWER, 14" HIGH ROOF CURB, PROGRAMMABLE THERMOSTAT WITH REMOTE TEMPERATURE SENSOR, LOW-AMBIENT KIT AND DRY-BULB ECONOMIZER.																
* INCLUDES DUCTWORK, AIR DEVICES, AND FILTER LOADING; DOES NOT INCLUDE COIL, CASING OR OTHER UNIT LOSSES.																
** AT SCHEDULED AMBIENT AIR TEMPERATURE.																

KITCHEN AIR BALANCE SCHEDULE

UNIT	MAKE-UP AIR	EXHAUST AIR
RTU-14	600	----
EF-C	----	1000
MAKE-UP AIR FROM CORRIDOR	400	----
TOTAL	1,000	1,000


UNIT HEATER SCHEDULE

PLAN DESIGNATION	TYPE	SERVICE	INPUT(KW)	VOLTS / PHASE	BASIS OF DESIGN	MODEL	NOTES
UH-1	ELECTRIC	SPRINKLER ROOM	3.0	277/1	Q-MARK	MUH0371	1
UH-2, 3, 4, 5	ELECTRIC	CEILING PLENUM FREEZE PROTECTION	5.0	277/1	Q-MARK	MUH0571	1
NOTES:							
1. PROVIDE ELECTRIC UNIT HEATERS WITH MOUNTING KIT AND UNIT-MOUNT THERMOSTAT.							


FAN SCHEDULE

MARK	EF-A	EF-B	EF-C	EF-D	EF-E
SERVICE	TOILET EXHAUST	TOILET EXHAUST	KITCHEN HOOD EXHAUST	ELECTRICAL ROOM EXHAUST	TOILET EXHAUST
UNIT TYPE	CENTRIFUGAL	CENTRIFUGAL	CENTRIFUGAL	CENTRIFUGAL	CENTRIFUGAL
DRIVE TYPE	DIRECT	DIRECT	BELT	DIRECT	DIRECT
TOTAL AIRFLOW (CFM)	60	120	1,000	400	50
EXTERNAL STATIC PRESSURE (IN. W.G.)	0.25	0.125	1.25	0.125	0.25
MAXIMUM ACCEPTABLE SONES	1.1	1.4	-	4.1	1.1
MOTOR SIZE (HP)	29-WATT	53-WATT	1/2	121-WATT	29-WATT
VOLTS / PHASE	120/1	120/1	120/1	120/1	120/1
BASIS OF DESIGN	GREENHECK	GREENHECK	COOK	GREENHECK	GREENHECK
MODEL	SP-A90	SP-A125	120-CPS-A	SP-A410	SP-A90
ACCESSORIES	DS.BD.SC.RCP	DS.BD.SC.RCP	AD.IOF.DS.GT.BG	DS.BD.SC.RCP	DS.BD.SC.RCP
NOTES	1	1	3	2	1
NOTES			ACCESSORIES:		
1. CONTROLLED BY WALL-MOUNT SWITCH.			BD-BACKDRAFT DAMPER; AD-ACCESS DOOR		
2. FAN SHALL BE CONTROLLED BY WALL-MOUNT THERMOSTAT.			DS-DISCONNECT SWITCH; RCP-ROOF CAP		
3. FAN SHALL BE UL LISTED FOR KITCHEN HOOD EXHAUST.			IOF-INLET/OUTLET FLANGE; BG-BELT GUARD		
			GT-GREASE TROUGH WITH DRAIN CONNECTION		
* EXTERNAL STATIC PRESSURE CONSISTS OF DUCTWORK, AIR DEVICES, AND FILTERS.			SC-SPEED CONTROLLER; WCP-WALL CAP		


REVISIONS AND ISSUANCE		
NO.	DATE	DESCRIPTION
08/13/2018		PRICING

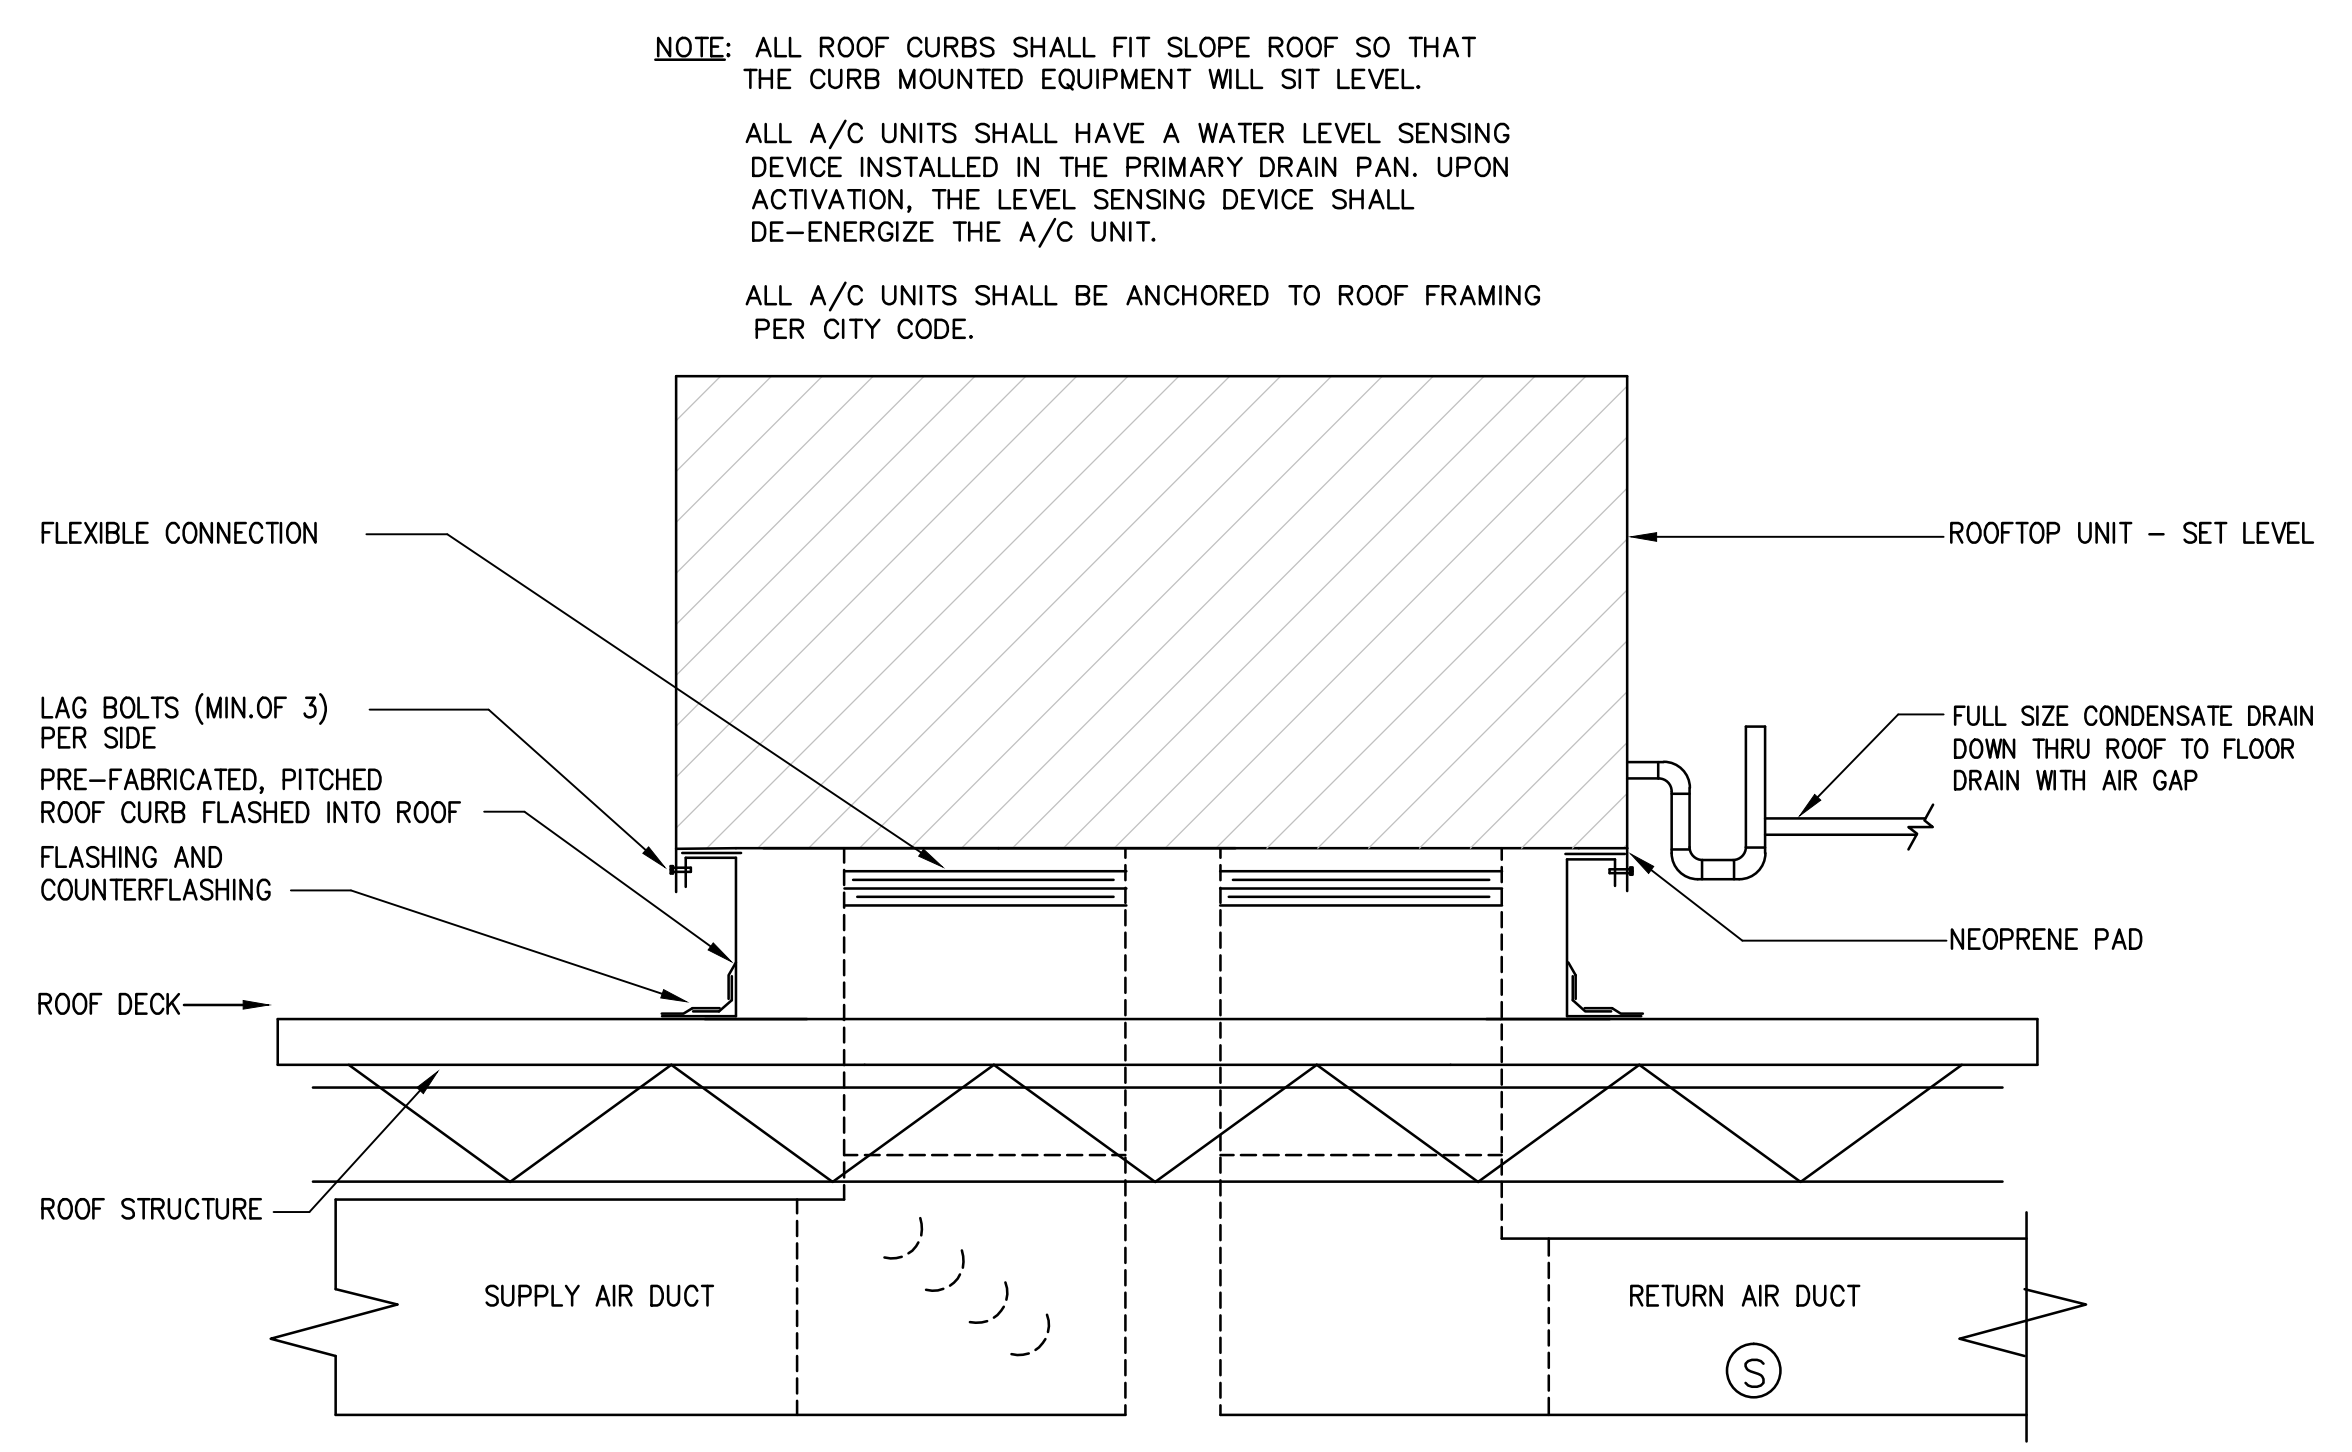

01 ROOFTOP A/C UNIT DETAIL
SCALE: N.T.S.

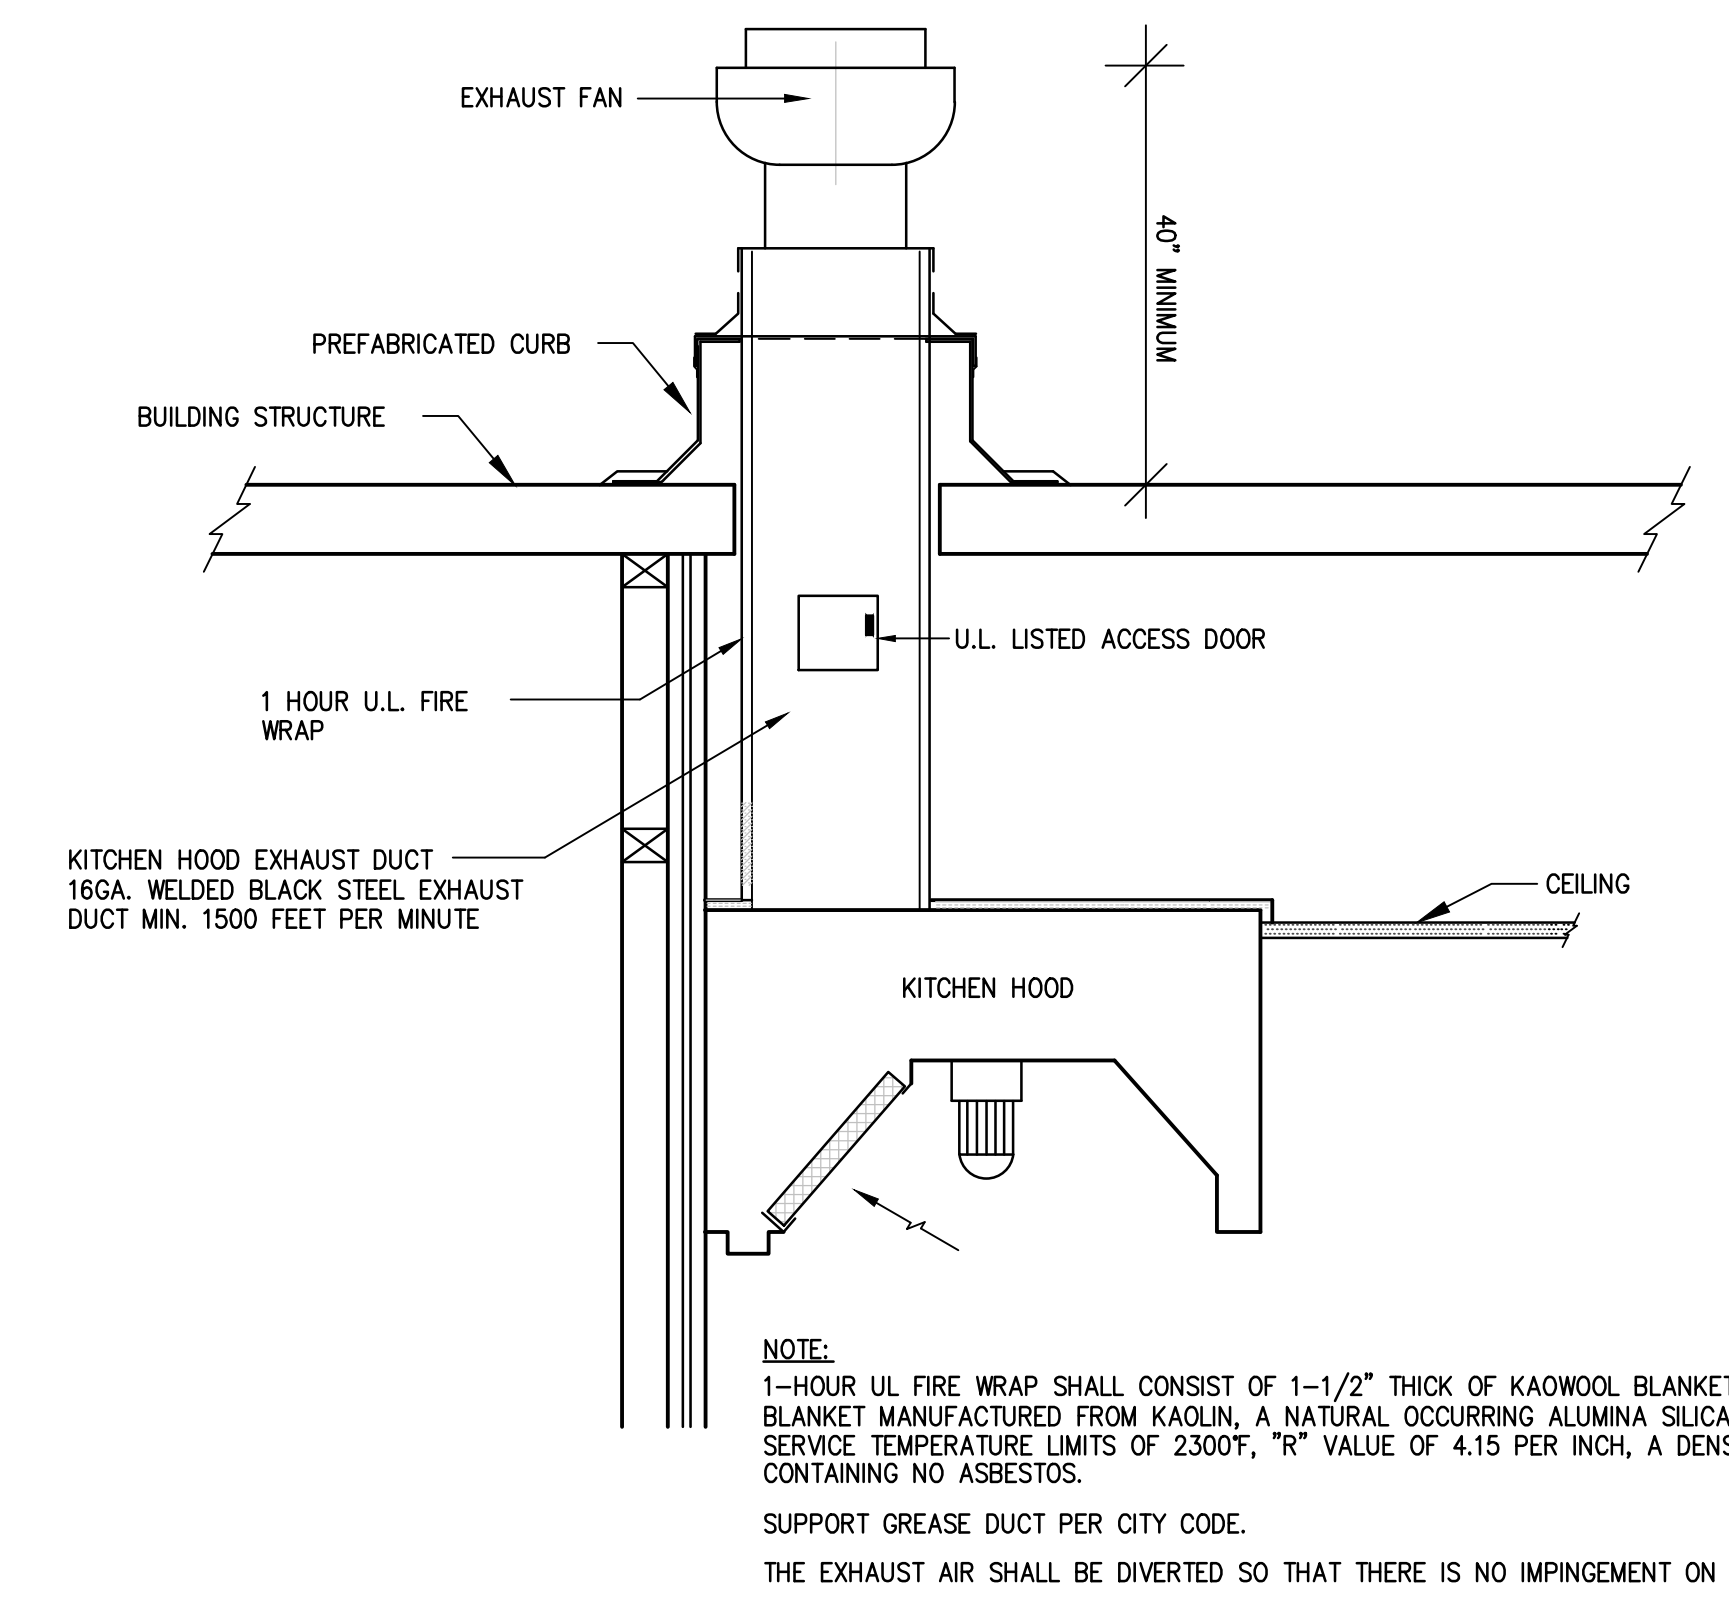

02 KITCHEN HOOD DETAIL
SCALE: N.T.S.

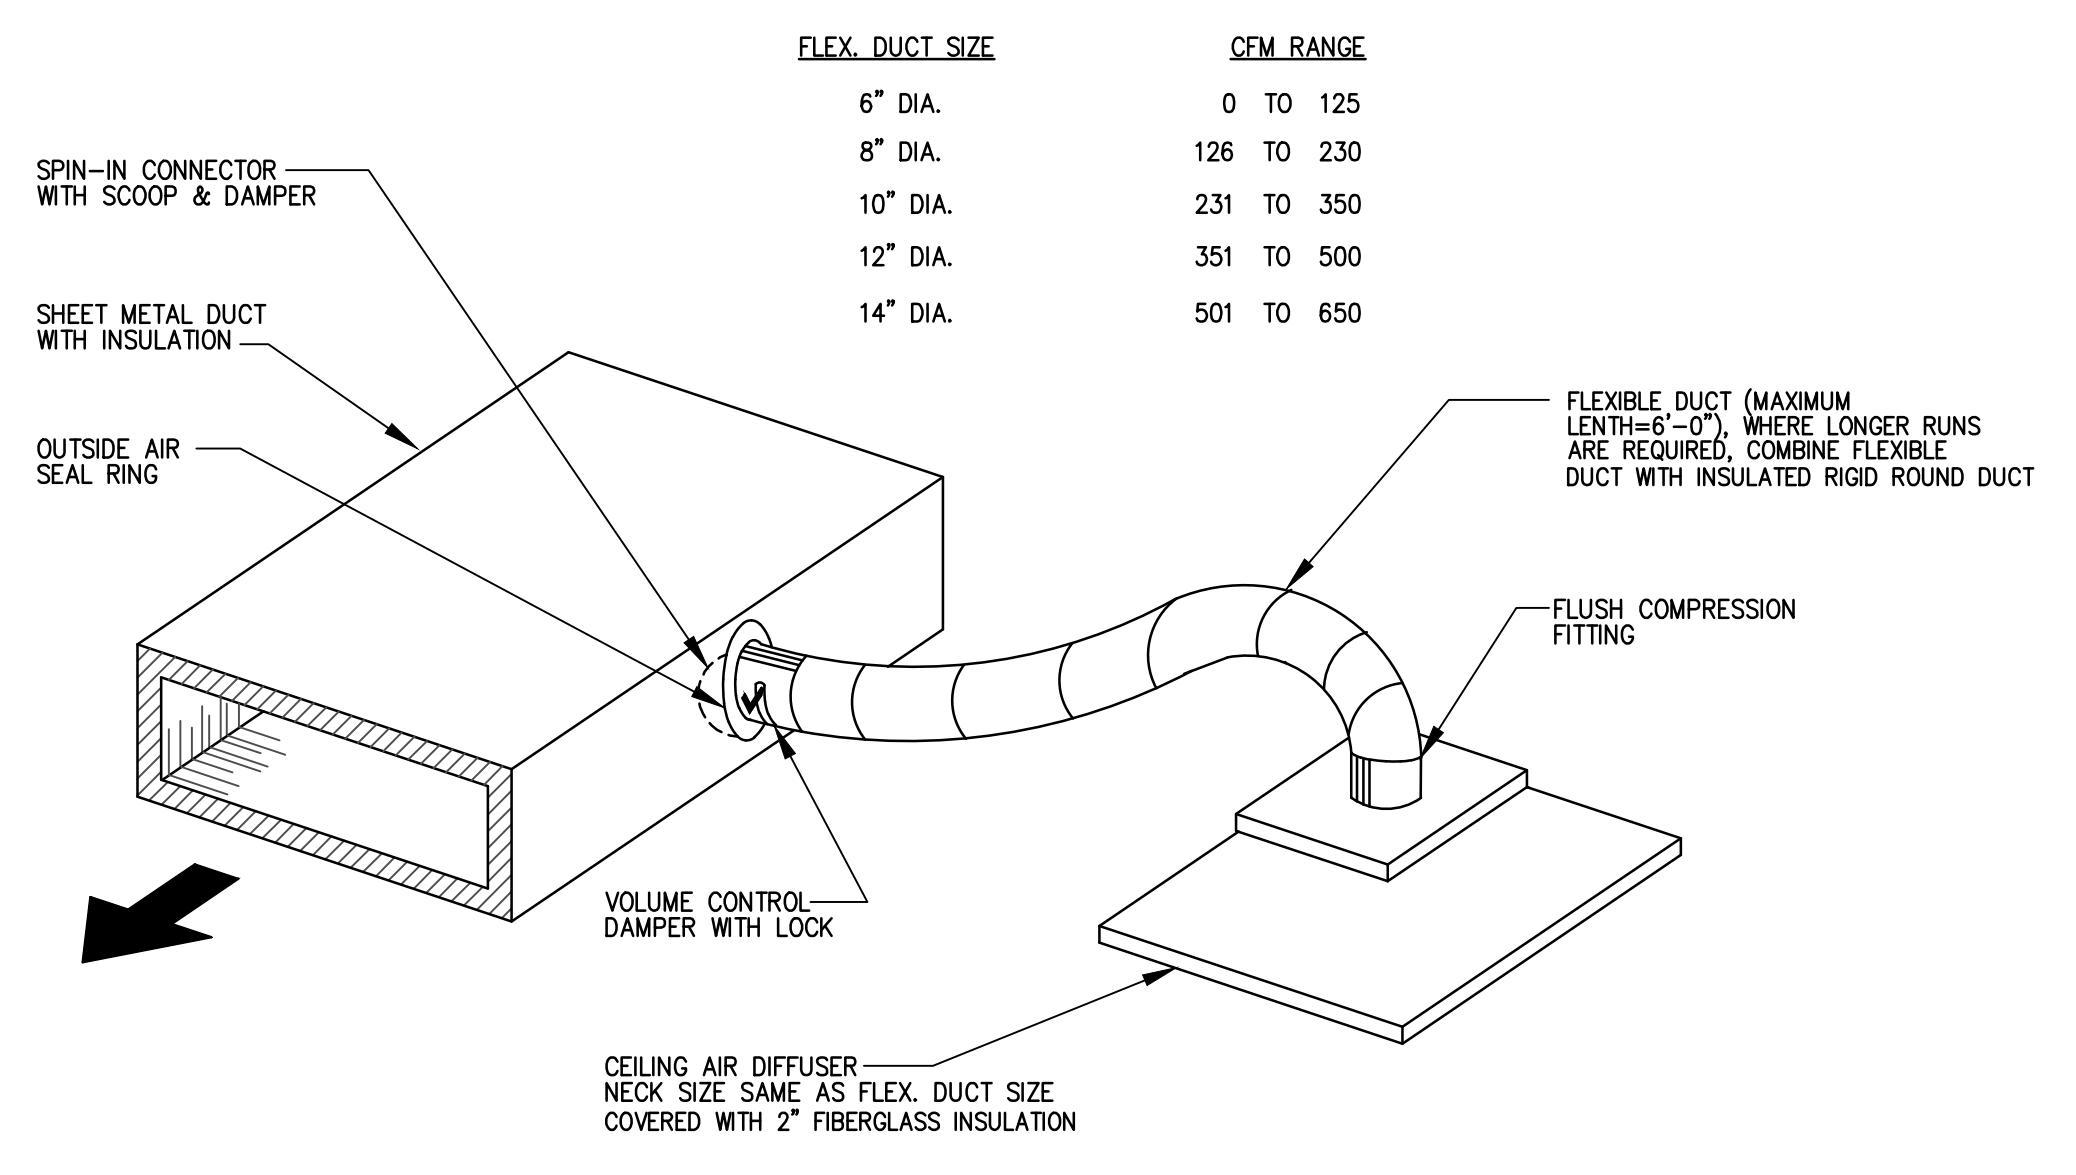

03 FLEX DUCT EXTENSION DETAIL
SCALE: N.T.S.

IVY KIDS EARLY LEARNING CENTER
 4434 CR 94
 Manvel, Tx 77578

MEP Consultants
 BLK Engineering & Consulting Co.
 3423 Spring Arbor Ln.
 Sugar Land, TX 77479
 (1) 832 563 3127
 TBPE Firm #12672

THESE DOCUMENTS ARE
 FOR INTERIM REVIEW AND NOT
 FOR CONSTRUCTION, BIDDING
 OR PERMIT PURPOSES.
 RESPONSIBLE ENGINEER:
 CHIH-TAI KENG
 79201
 08-13-2018

DRAWING TITLE	
MECHANICAL DETAILS	
DRAWN BY FK	CHECKED BY CK
DATE 03/30/2017	JOB NO. sedona lakes
DRAWING NO. M-0	